


VIEW NORTHWEST




HORIZONTAL 1" = 50'
 VERTICAL 1" = 50'

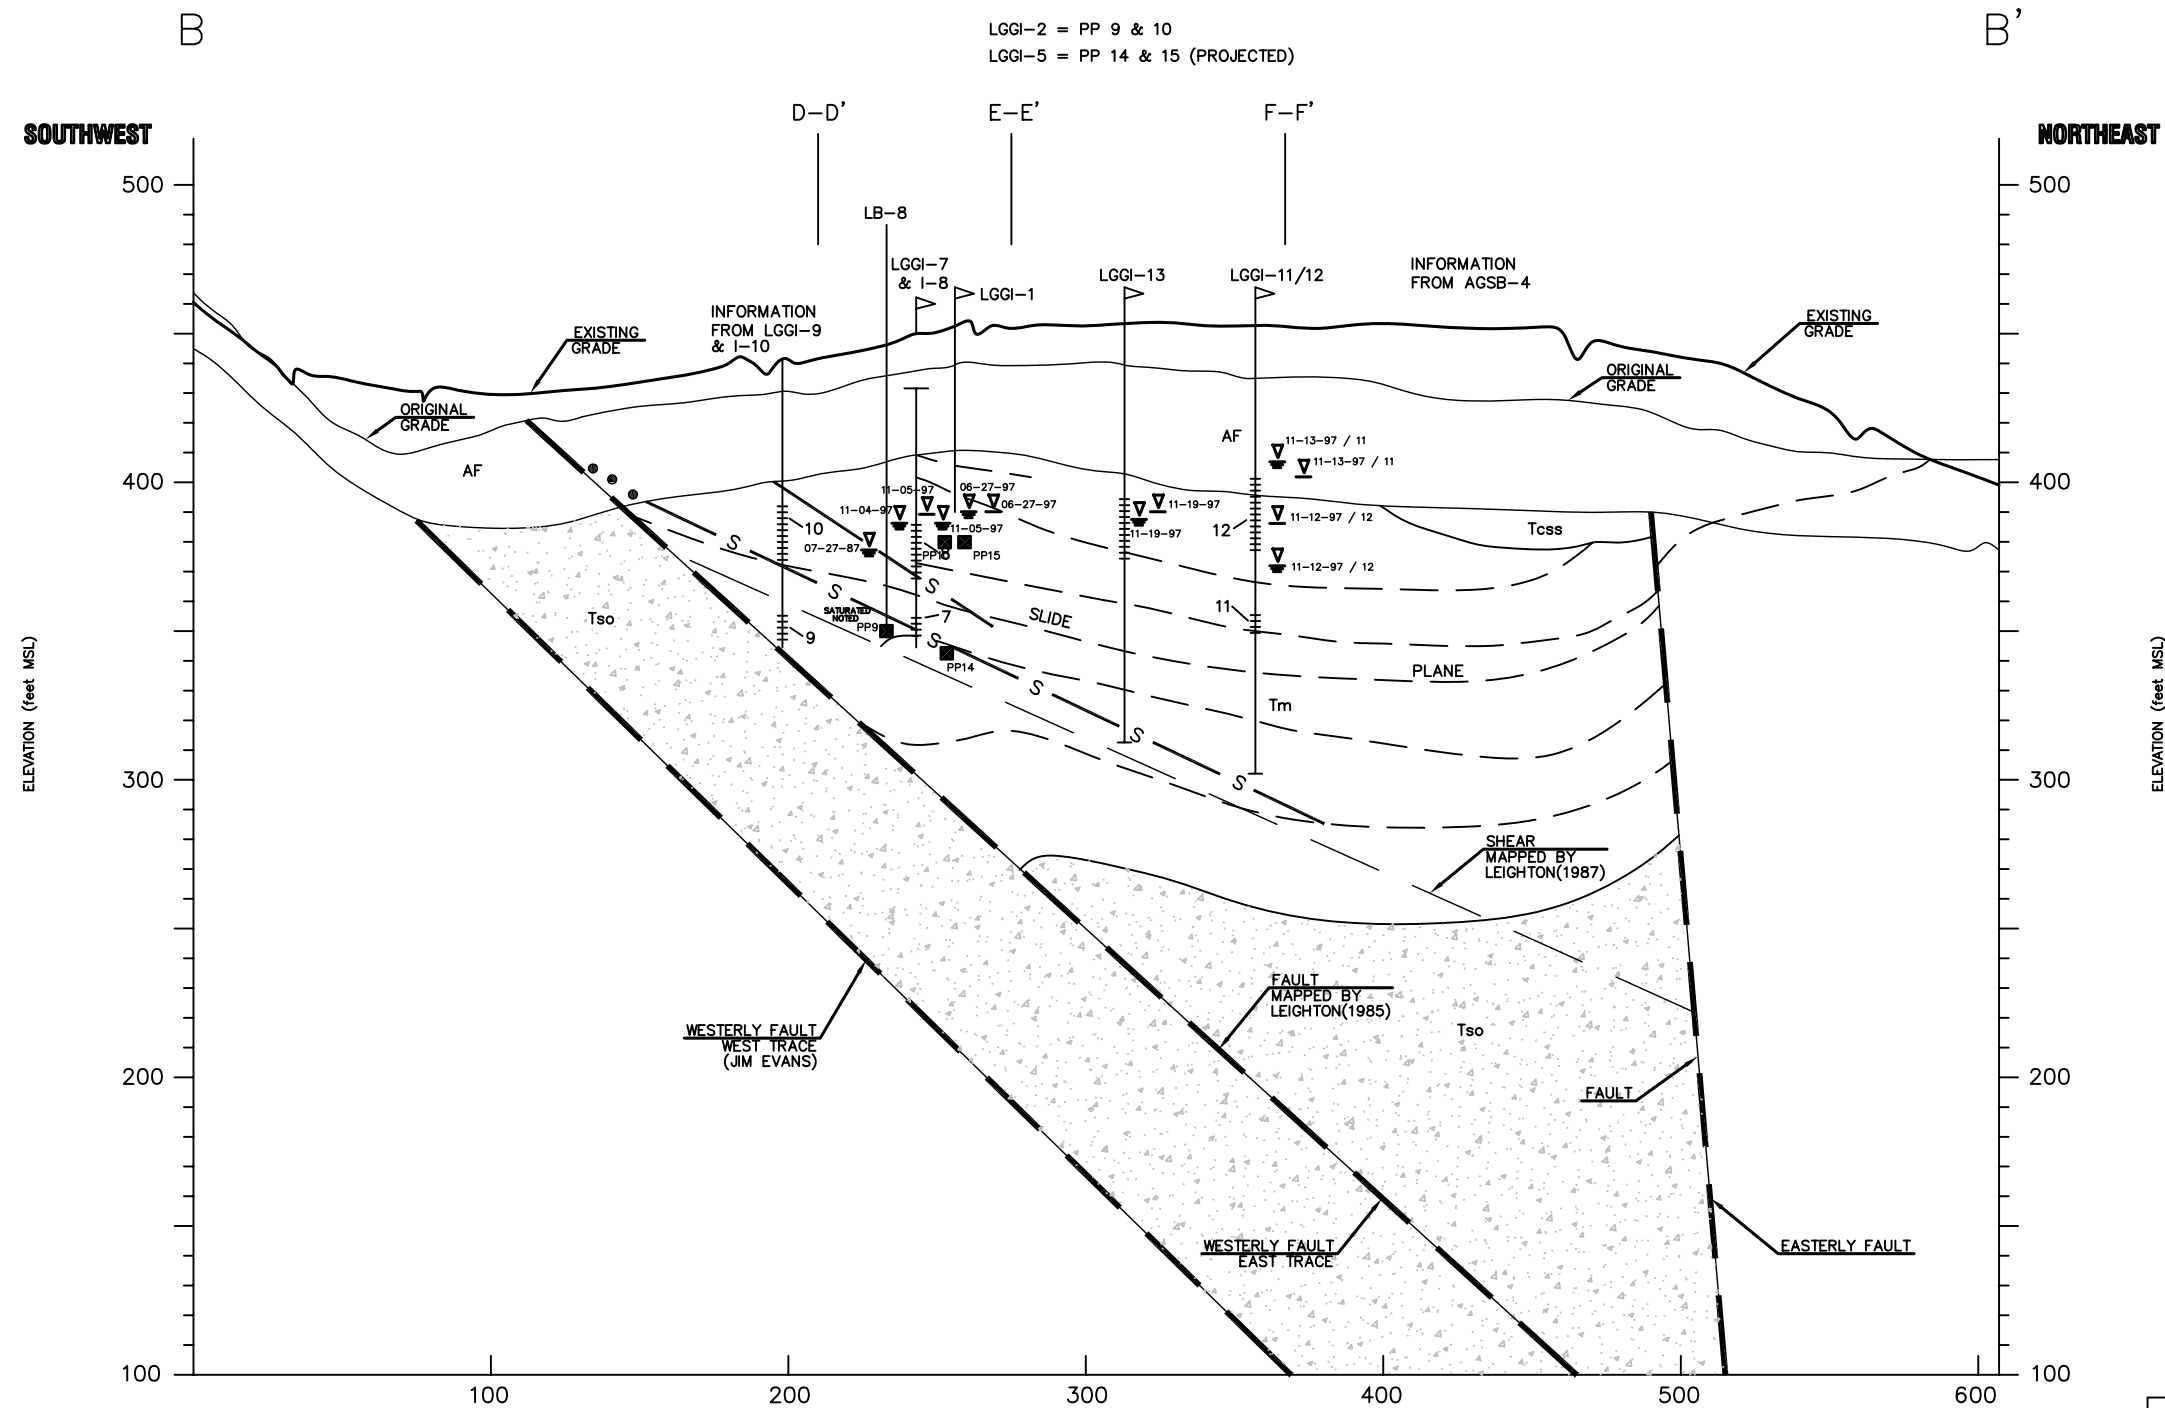

ELEVATION CROSS-SECTION B-B'
COUNTRY CLUB VILLAS
LAGUNA NIGUEL, CA

DATE: 12/15/03

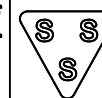

Tri-S ENVIRONMENTAL
 WATER AND LAND OFFICES
 3151 Airway Avenue, Bldg. H1
 Costa Mesa, CA 92626
 www.tri-s.com